


DO NOT SCALE

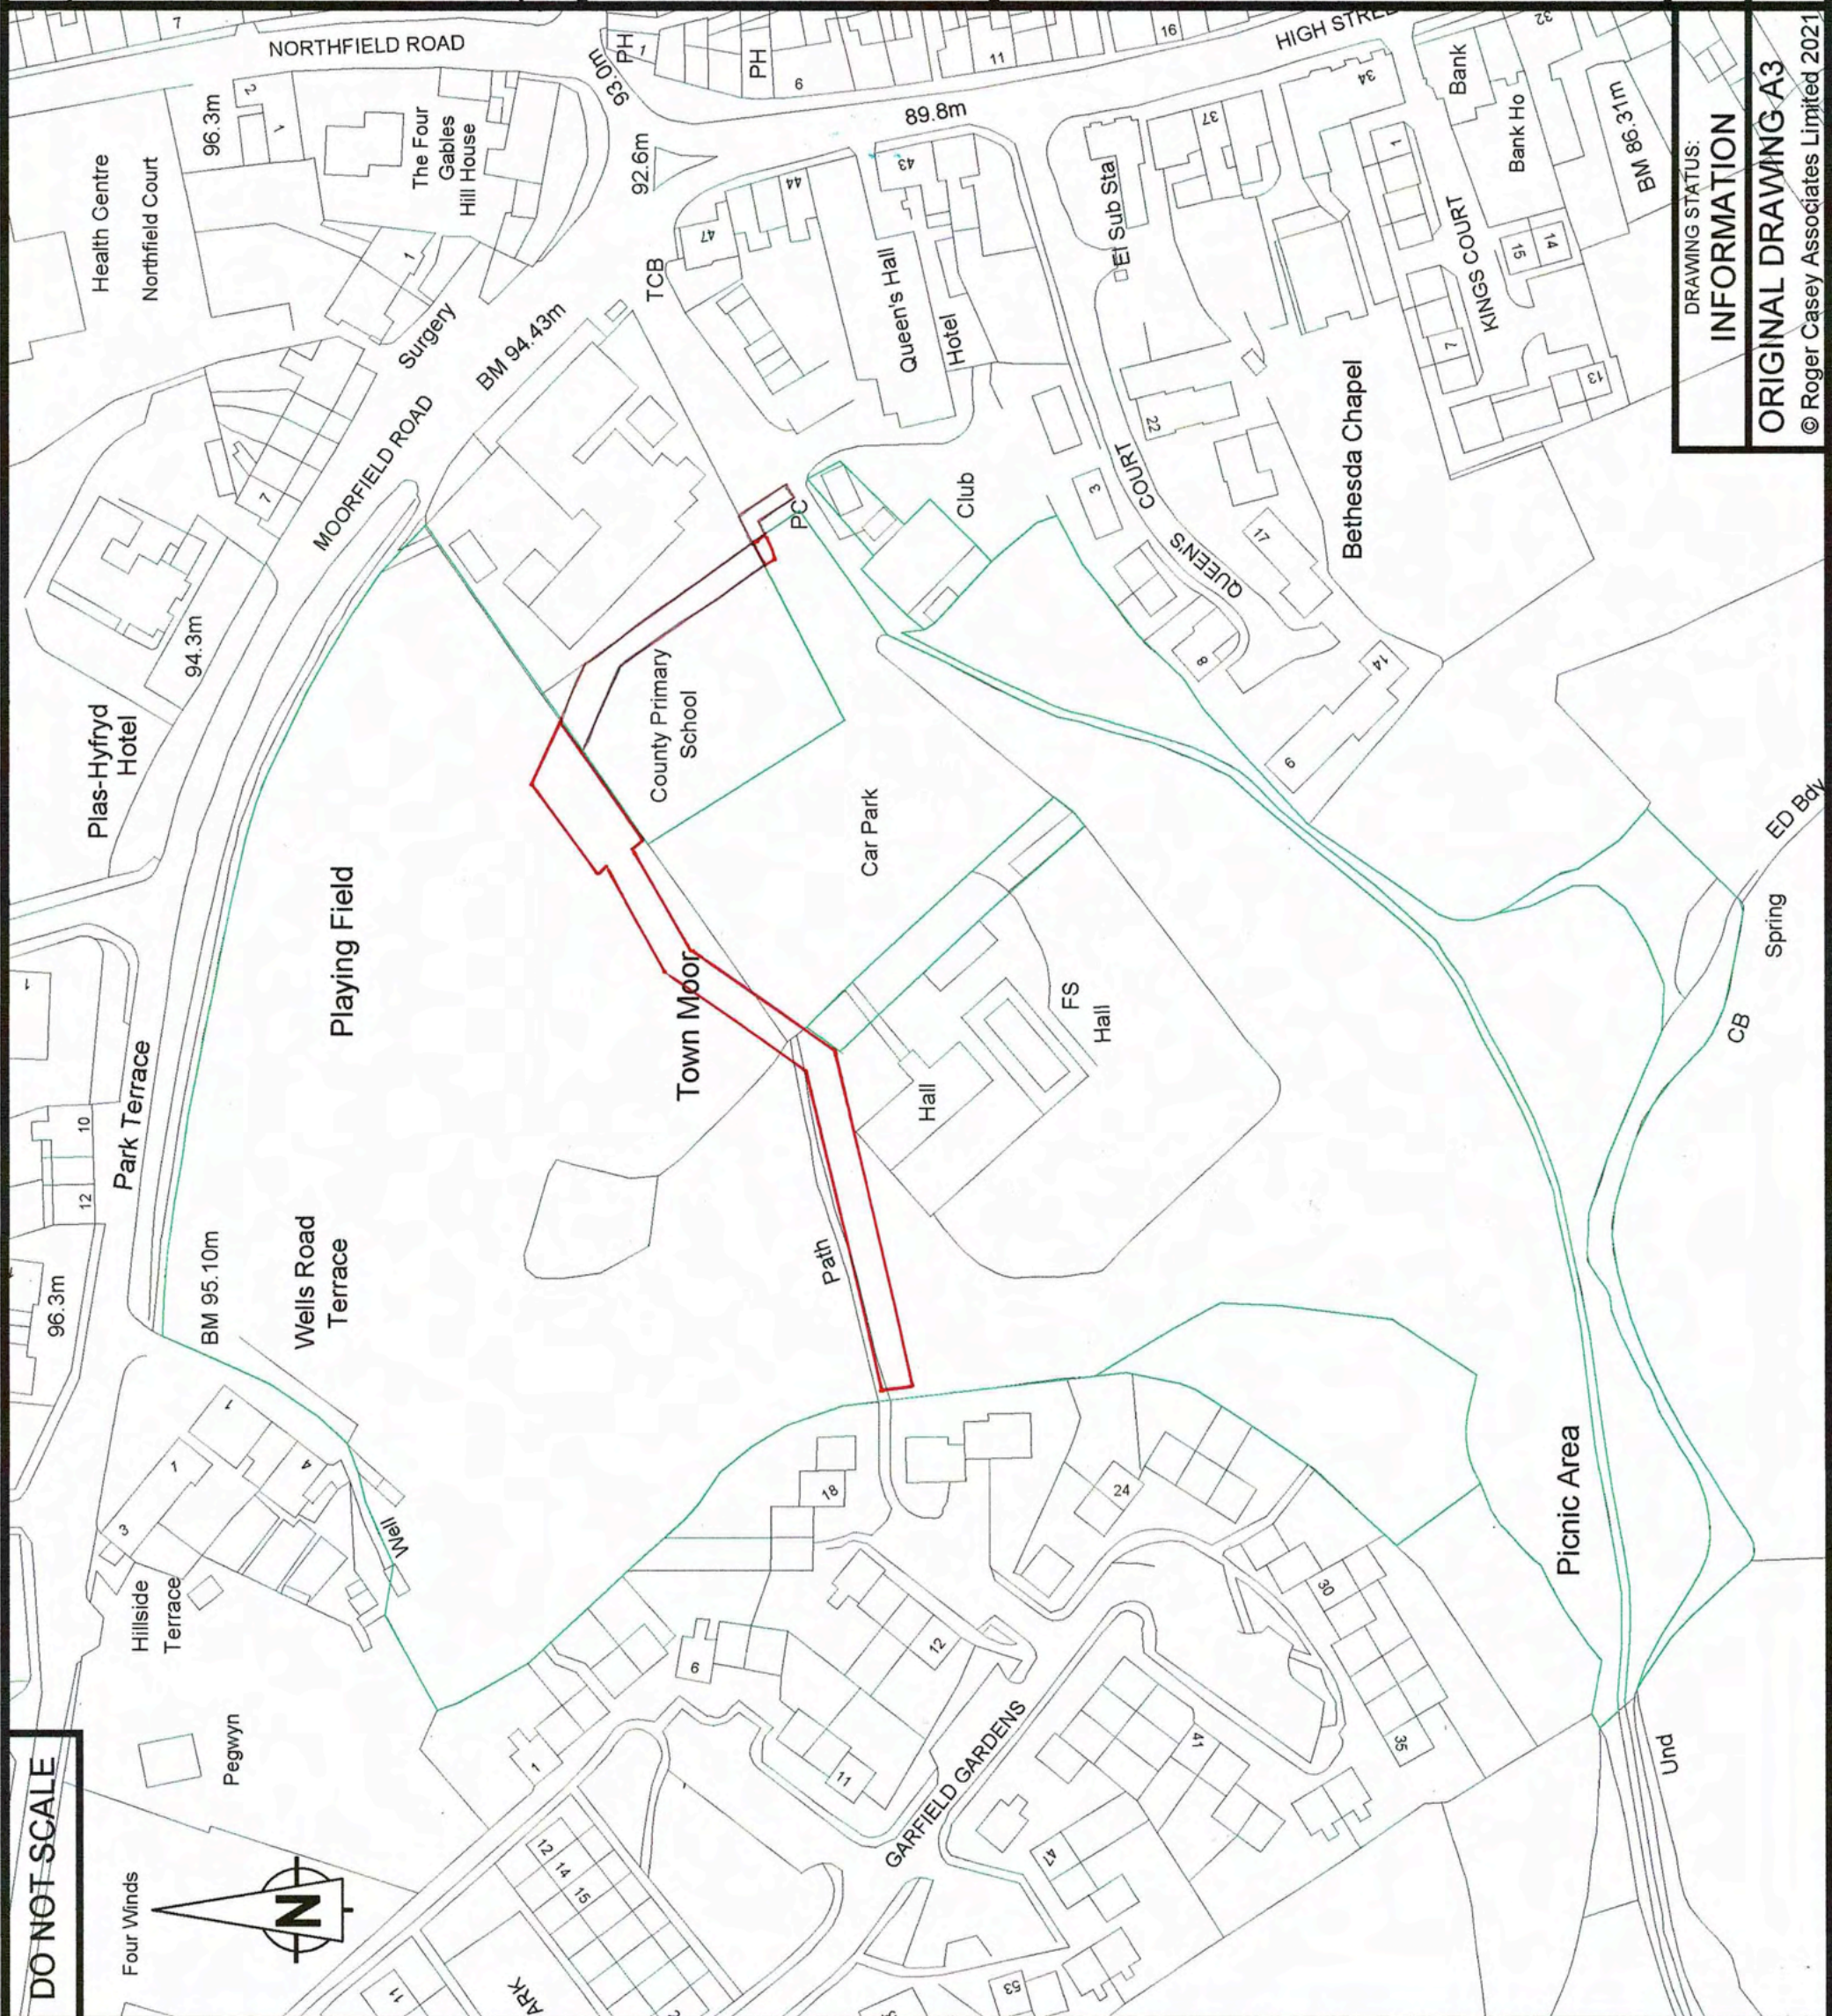

NOTES:

THE PROPERTY OF THIS DRAWING AND DESIGN IS VESTED IN ROGER CASEY ASSOCIATES AND MUST NOT BE COPIED OR REPRODUCED IN ANY WAY WITHOUT THE WRITTEN CONSENT OF ROGER CASEY ASSOCIATES.

THE CONTRACTOR IS TO CHECK ALL LEVELS AND DIMENSIONS BEFORE WORK COMMENCES, AND ANY DISCREPANCIES TO BE REPORTED IMMEDIATELY TO THE CONSULTANTS.

WORK TO FIGURED DIMENSIONS IN PREFERENCE TO SCALING.

THIS DRAWING IS TO BE READ IN CONJUNCTION WITH ALL OTHER ROGER CASEY ASSOCIATES DRAWINGS AND SPECIFICATIONS AND ALL OTHER CONSULTANTS DRAWINGS AND SPECIFICATIONS RELATING TO THIS PROJECT.

REV	DESCRIPTION	DRAWN	CHECK	DATE



Roger Casey Associates
 Consulting Civil & Structural Engineers

Ty Mansel, 6 Mansel Street,
 Carmarthen,
 Carmarthenshire SA31 1PX
 T: 01267 222 646
 Units 10 & 11, Merlin's Court,
 Winch Lane, Haverfordwest,
 Pembrokeshire SA61 1SB
 T: 01437 762 795
 E: office@rca-eng.co.uk
 W: www.rca-eng.co.uk

CLIENT:
 NARBERTH OLD SCHOOL
 DEVELOPMENT LTD.

ARCHITECT:
 ACANTHUS HOLDEN

PROJECT:
 REDEVELOPMENT OF FORMER
 C.P SCHOOL, MOORFIELD ROAD
 NARBERTH, PEMBS. SA67 7AG

DRAWING TITLE:
 BOUNDARY PLAN

DRAWN BY: BWE	DESIGN BY: -	CHECKED BY: PWJL	DATE: 21.05.21
SCALES: 1:1250	DRAWING No.: 20447/11	REVISION: -	

DRAWING STATUS:
 INFORMATION
 ORIGINAL DRAWING-A3
 © Roger Casey Associates Limited 2021